

8

7

6

5

4

3

DWG. NO. HC2648

SH. 1 REV. 1

1

PROPRIETARY DATA NOTICE
 This document, prepared exclusively for THE HAIN COMPANY, is the property of THE HAIN COMPANY and as such shall be surrendered to same upon request. This document contains confidential and proprietary information and the data disclosed herein or herewith is not to be reproduced, used, or disclosed in whole or in part to any third person or entity in any manner without prior written permission from THE HAIN COMPANY.

| REVISION HISTORY | | | | |
|------------------|------|-----------------------|----------|----------|
| ZONE | REV. | DESCRIPTION | DATE | APPROVED |
| ALL | 1 | ENGINEERING PROTOTYPE | 08/01/06 | ISD |

D

160'

D

C

**OPEN WALL PANEL FRAMING FACTORY
 2 STATION LAYOUT
 19,200 SQUARE FEET**

C

C

120'


C

B

B

A

A

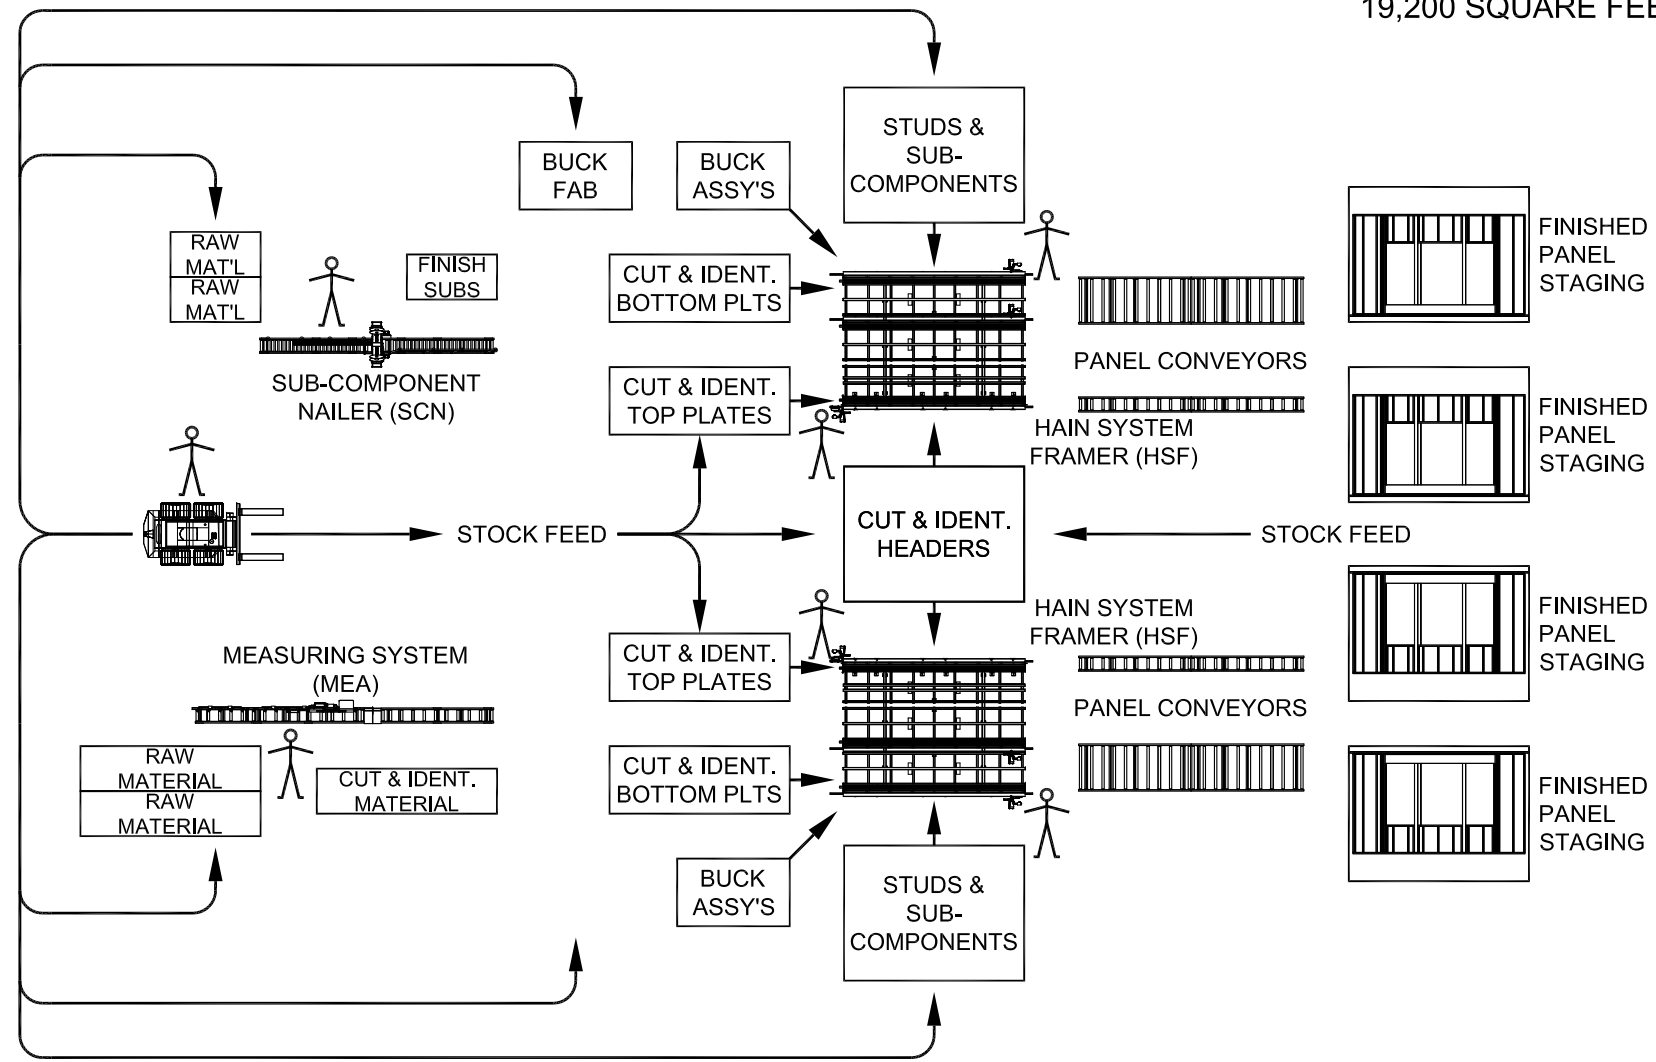

STANDARD HSF OUTPUT = 800 LINEAR FEET OF OPEN WALL PANELS PER 8 HOUR SHIFT

PLANT LAYOUT SHOWN (SINGLE):
 2X HSF + 1X MEA + 1X SCN + 7 MAN CREW = 1,600 LINEAR FEET PER 8 HOUR SHIFT

THEREFORE:
 1,600 LINEAR FEET ÷ 7 MEN = 229 LINEAR FEET PER MAN PER 8 HOUR SHIFT
 229 ÷ 8 HOUR SHIFT = 29 LINEAR FEET OF OPEN WALL PANELS PER MAN-HOUR

PLANT LAYOUT (DOUBLE):
 4X HSF + 2X MEA + 1X SCN + 12 MAN CREW = 3,200 LINEAR FEET PER 8 HOUR SHIFT

THEREFORE:
 3,200 LINEAR FEET ÷ 12 MEN = 267 LINEAR FEET PER MAN PER 8 HOUR SHIFT
 267 ÷ 8 HOUR SHIFT = 33 LINEAR FEET OF OPEN WALL PANELS PER MAN-HOUR

PLANT LAYOUT (TRIPLE):
 6X HSF + 3X MEA + 1X SCN + 17 MAN CREW = 4,800 LINEAR FT PER 8 HOUR SHIFT

THEREFORE:
 4,800 LINEAR FEET ÷ 17 MEN = 282 LINEAR FEET PER MAN PER 8 HOUR SHIFT
 282 ÷ 8 HOUR SHIFT = 35 LINEAR FEET OF OPEN WALL PANELS PER MAN-HOUR

| | | | | | |
|---|--------------------------------------------------------|------------------|----------|--------------------------------------------------------|------------------|
| UNLESS OTHERWISE SPECIFIED DIMENSIONS ARE IN INCHES. INTERPRET DIMENSIONS AND TOLERANCES PER ASME Y14.5M-1994 STANDARD TOLERANCES: | | CONTRACT NO. N/A | | THE HAIN COMPANY Rescue, California | |
| DECIMALS XX ± .02 XXX ± .005 | SURFACE FINISH 125/ ANGLES ± 1° FRACTIONS ± 1/16 | APPROVALS | DATE | TITLE OPEN WALL PANEL FRAMING TABLE PLANT LAYOUT | |
| MATERIAL | SEE NOTES | DRAWN | 08/01/06 | SIZE D | CAGE CODE N/A |
| FINISH | SEE NOTES | CHECKED | | DWG. NO. HC2648 | REV. 1 |
| DO NOT SCALE DRAWING | DESIGN | ISD | 08/01/06 | SCALE 1:1 | SHEET 1 OF 1 |

8

7

6

5

4

3

2

1